



Revision Schedule					
Rev	Date	Revision Description	By	Chk	
C01	25-01-24	CONSTRUCTION ISSUE	AFF	IB	
C02	27-02-24	Amended Schedules following Contractors Comments	AFF	IB	
C03	23-04-24	BC - Rm 038 now Meeting Rm	AFF	IB	
C04	29-04-24	Screens on FF changed to 750 following PM1 10	AFF	IB	
C05	20-05-24	Structure Coordinated	AFF	IB	
C06	13-06-24	Plans, Elevations, CW & Window Schedule updated for C/W Package	AFF	IB	
C07	06-07-24	Updated Plans	AFF	IB	
C08	26-09-24	Wall Construction Amended - W107	APC	IB	
C09	07-10-24	Void Screens	IB		
C010	28-02-25	Areas Updated	EO	IB	
C011	18-03-25	Room numbers updated	EO	IB	
C012	19-03-25	Room Numbers Updated	EO	AF	
C013	24-03-25	D101 Rotated	APC	APC	
C014	25-03-25	Room Areas updated	EO	AF	
C015	31-03-25	Room Labels updated	EO	AF	

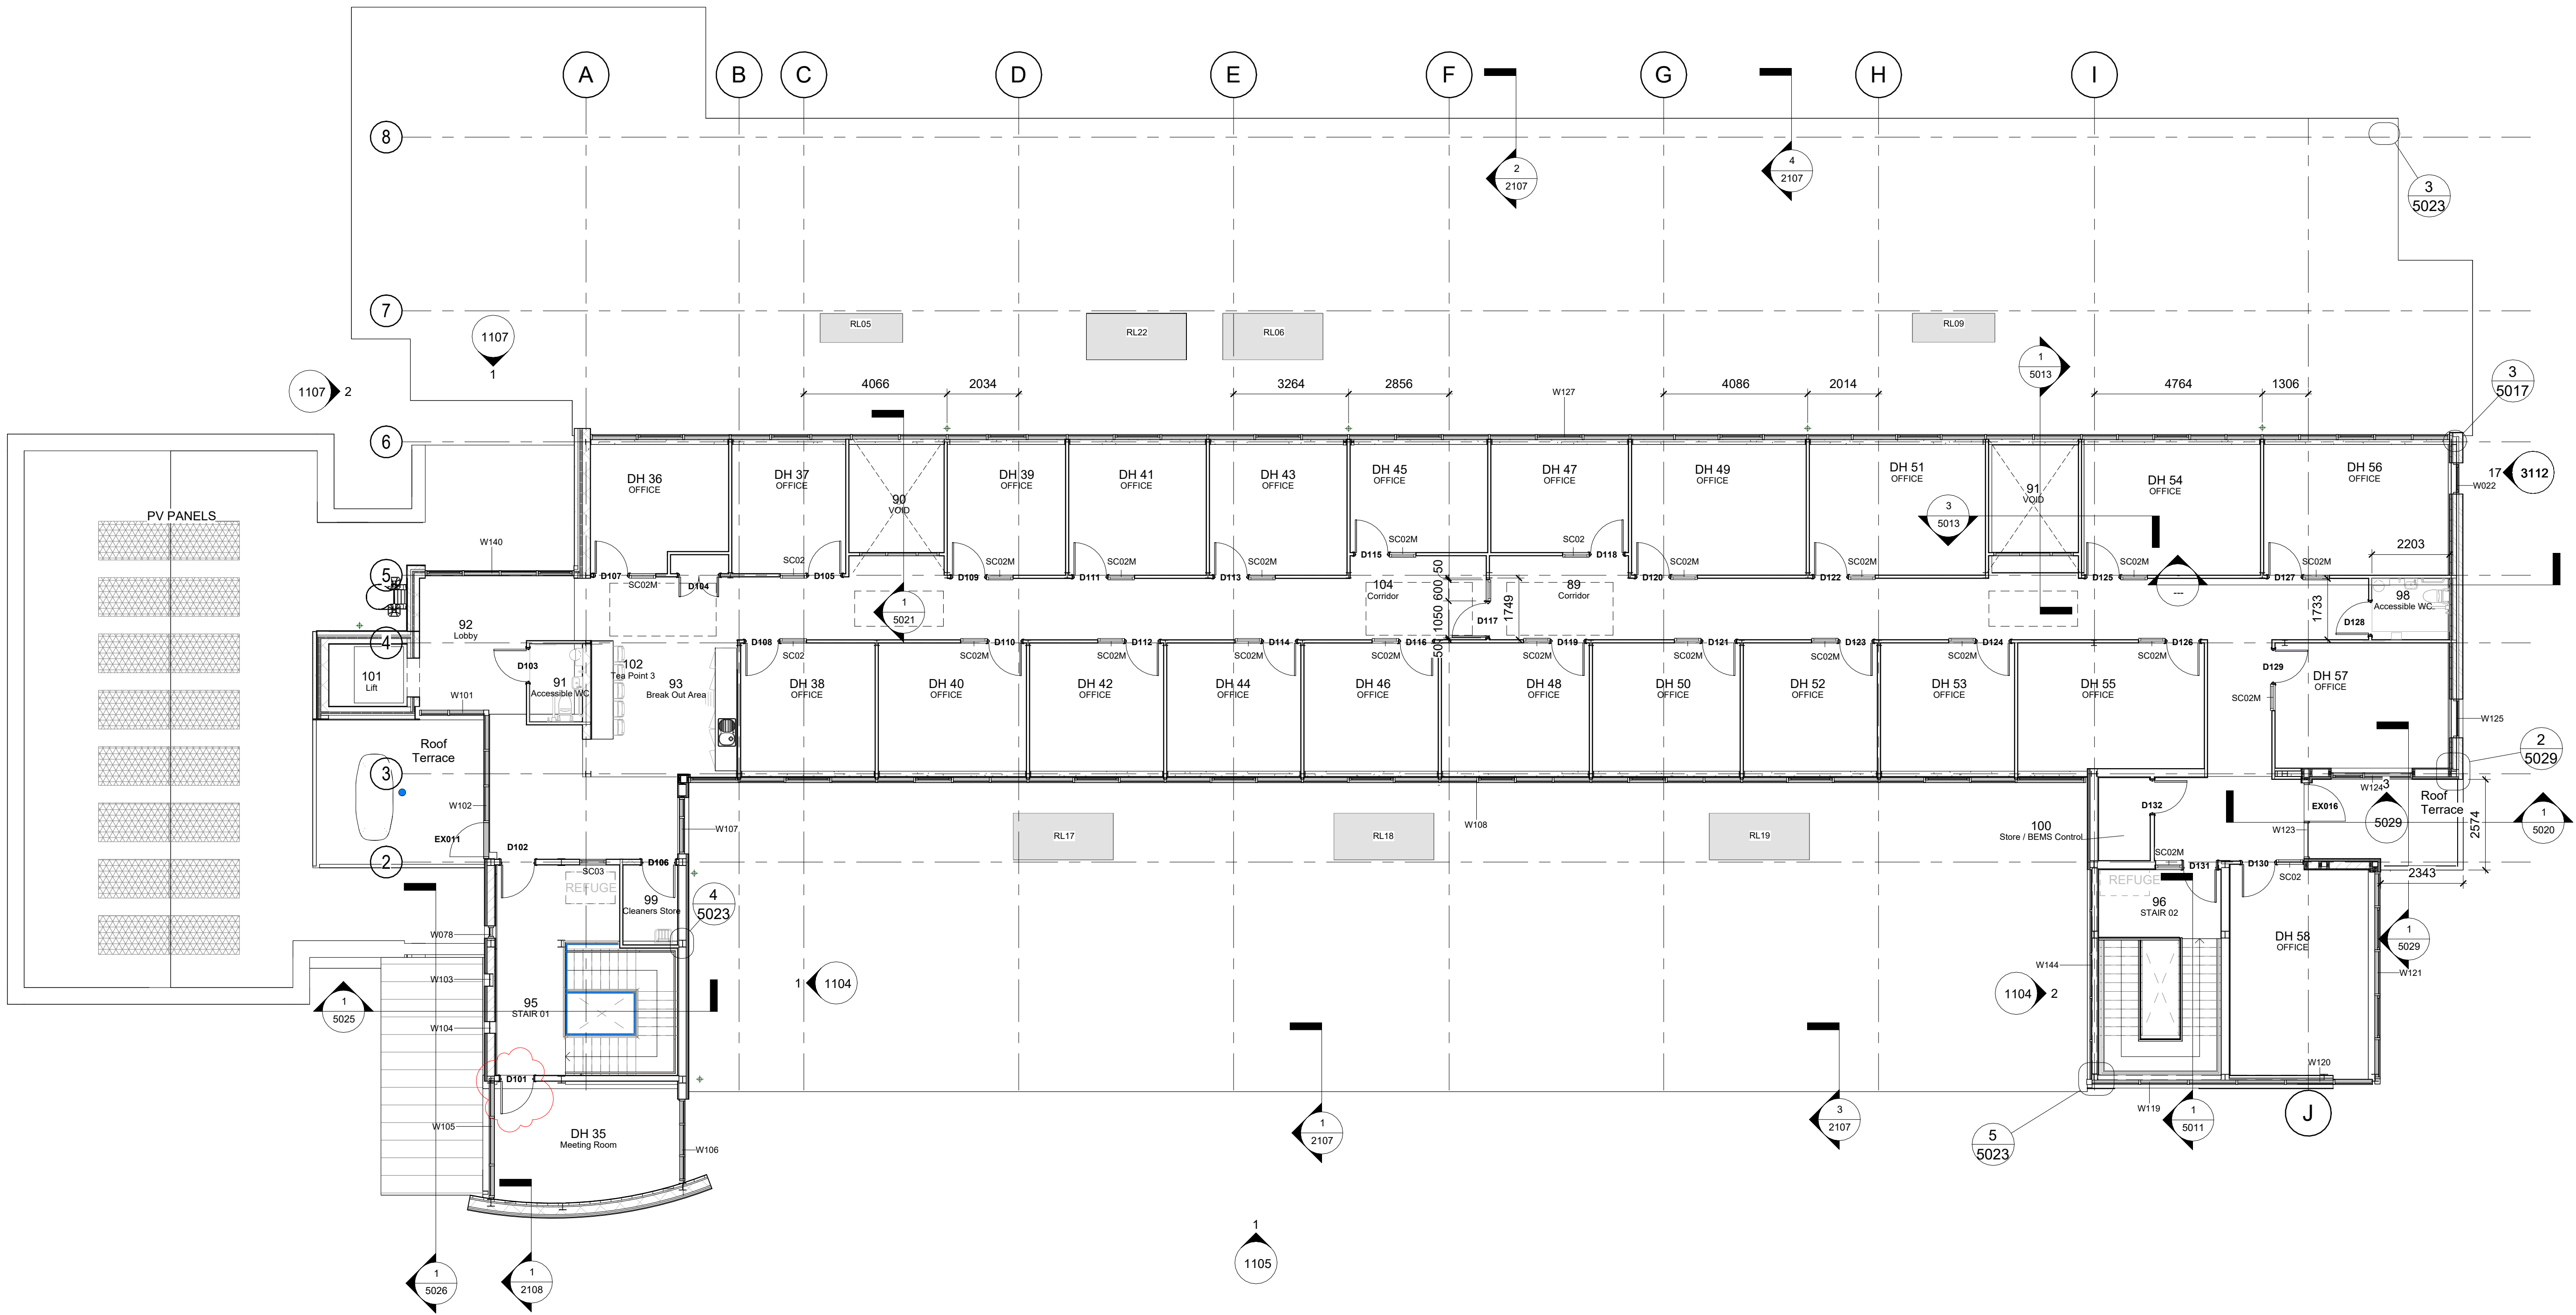

1 Proposed First Floor Plan
1 : 100

 

CONSTRUCTION



4 Crescent Gardens
Belfast
BT7 1NS
T 028 90326548
E info@gregoryarchitects.com

Project Title:
Enterprise & Innovation Digi-Hub


Client:
Omagh Enterprise

Drawing Title:
Proposed First Floor Plan

Drawn by: AFF	Checked by: RT	Date: 31-03-25
Stage: 5	Sheet size: A0	Scale: 1 : 100

Project No.	Orig.	Vol. / Zone	Level	Type	Role	No.
OEC	GRA	ZZ	01	DR	A	0102
	Suitability	S3	Rev. Status	C	Rev. No.	C015


Revision Schedule					
Rev	Date	Revision Description	By	Chk	
C01	25-01-24	Initial Issue	AFF	IB	
C02	25-01-24	Building Control Changes	AFF	IB	
	27-02-24	Amended Schedules following Contractors Comments	AFF	IB	
C04	23-04-24	BC - Rm 038 now Meeting Rm	AFF	IB	
C05	29-04-24	Updated The Screens On The GF To Align With The Updated Structure Model	AFF	IB	
C06	20-05-24	Structure Coordinated	AFF	IB	
C07	13-06-24	Plans, Elevations, CW & Window Schedule updated for C/W Package	AFF	IB	
C08	20-06-24	Sundry Amendments	APC	IB	
C09	25-06-24	Roof Amended	APC	IB	
C10	06-07-24	Updated Plans	AFF	IB	
C11	07-10-24	Door & Screen refs updated	IB		
C12	09-10-24	correction - SC05	IB		
C13	06-12-25	Doors Revised	APC	IB	
C14	28-02-25	Areas Updated	EO	IB	
C15	18-03-25	Room numbers updated	EO	IB	
C16	19-03-25	Room Numbers Updated	EO	AF	
C17	25-03-25	Room Areas updated	EO	AF	
C18	31-03-25	Room Labels updated	EO	AF	
C19	19-05-25	Room Labels updated	EO	AF	

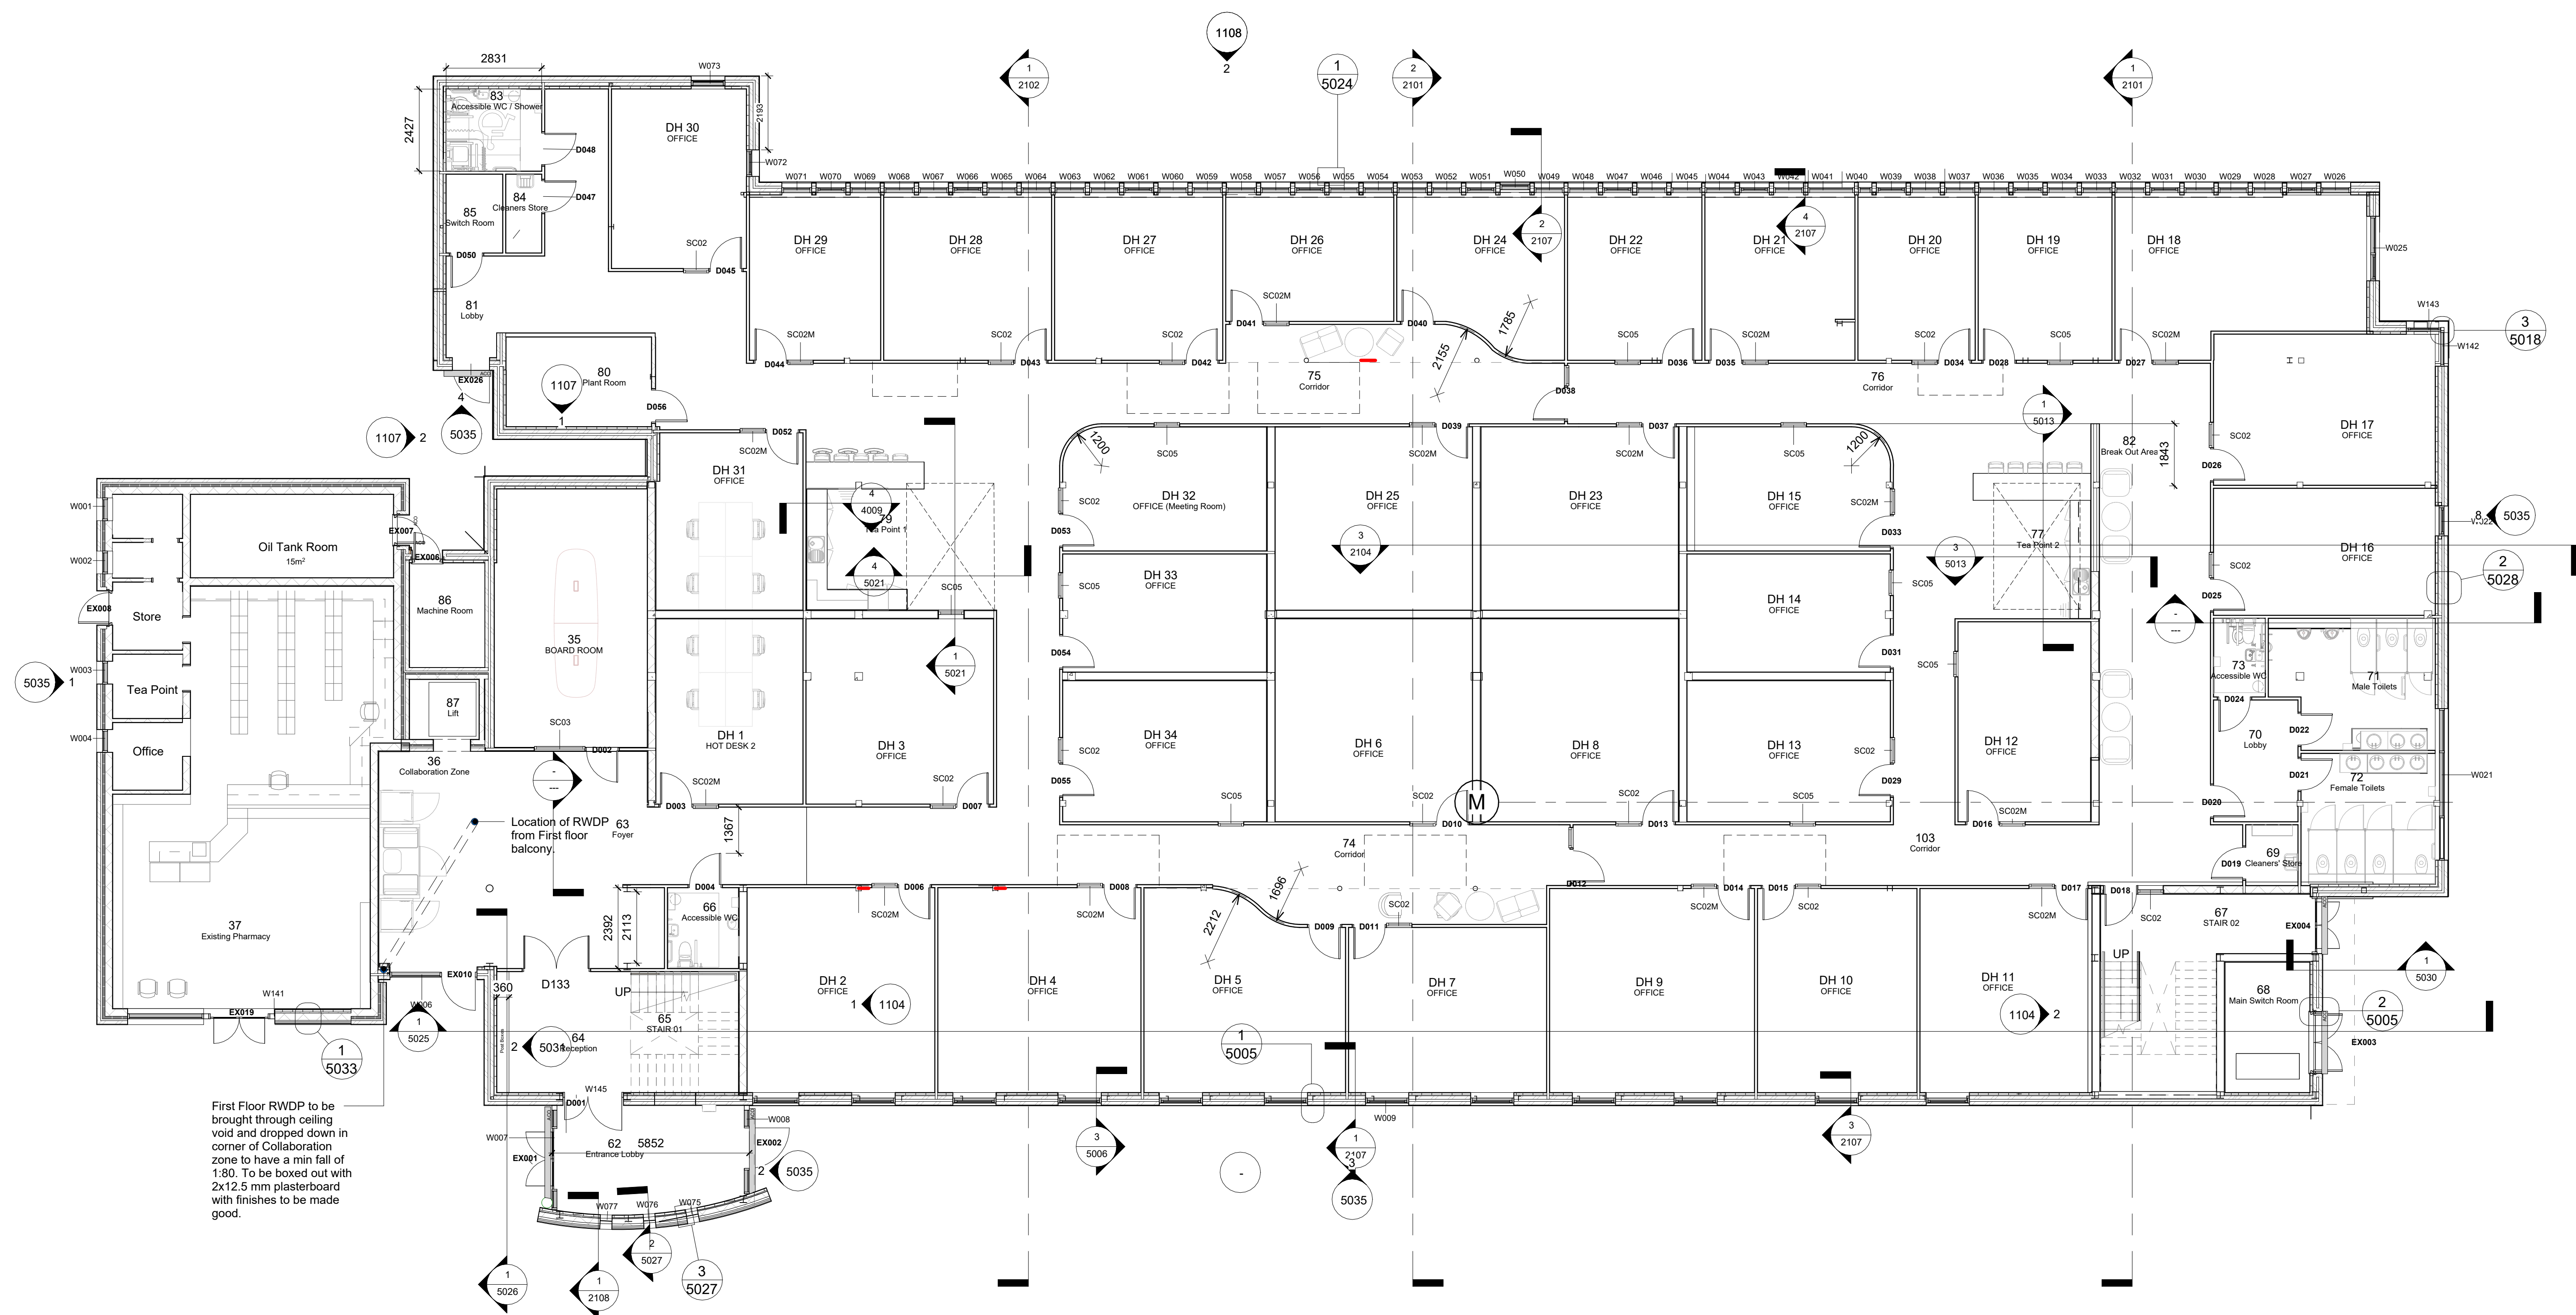

Notes

- F39/ Building to be tested for air permeability upon completion - retrofit -refurbished area with consequential improvements to the existing building shall be carried out to ensure that the building complies with the requirements of regulation 39so far as is technically, functionally and economically feasible.
- F39/ Building services systems to be designed, installed and commissioned for the purposes of conservation of fuel and power and handed over in efficient working order.

1 Proposed Ground Floor Plan
1 : 100

 

CONSTRUCTION



4 Crescent Gardens
Belfast
BT7 1NS

T 028 90326548
E info@gregoryarchitects.com

Project Title:
Enterprise & Innovation Digi-Hub

Client:
Omagh Enterprise

Drawing Title:

Proposed Ground Floor Plan

Drawn by: AFF	Checked by: RT	Date: 19-05-25				
Stage: 5	Sheet size: A0	Scale: 1 : 100				
Drawing / Document Name:						
Project No. OEC	Orig. GRA	Vol. / ZZ	Level 00	Type DR	Role A	No. 0101
	Suitability S3	Rev. Status C	Rev. No. C019			